


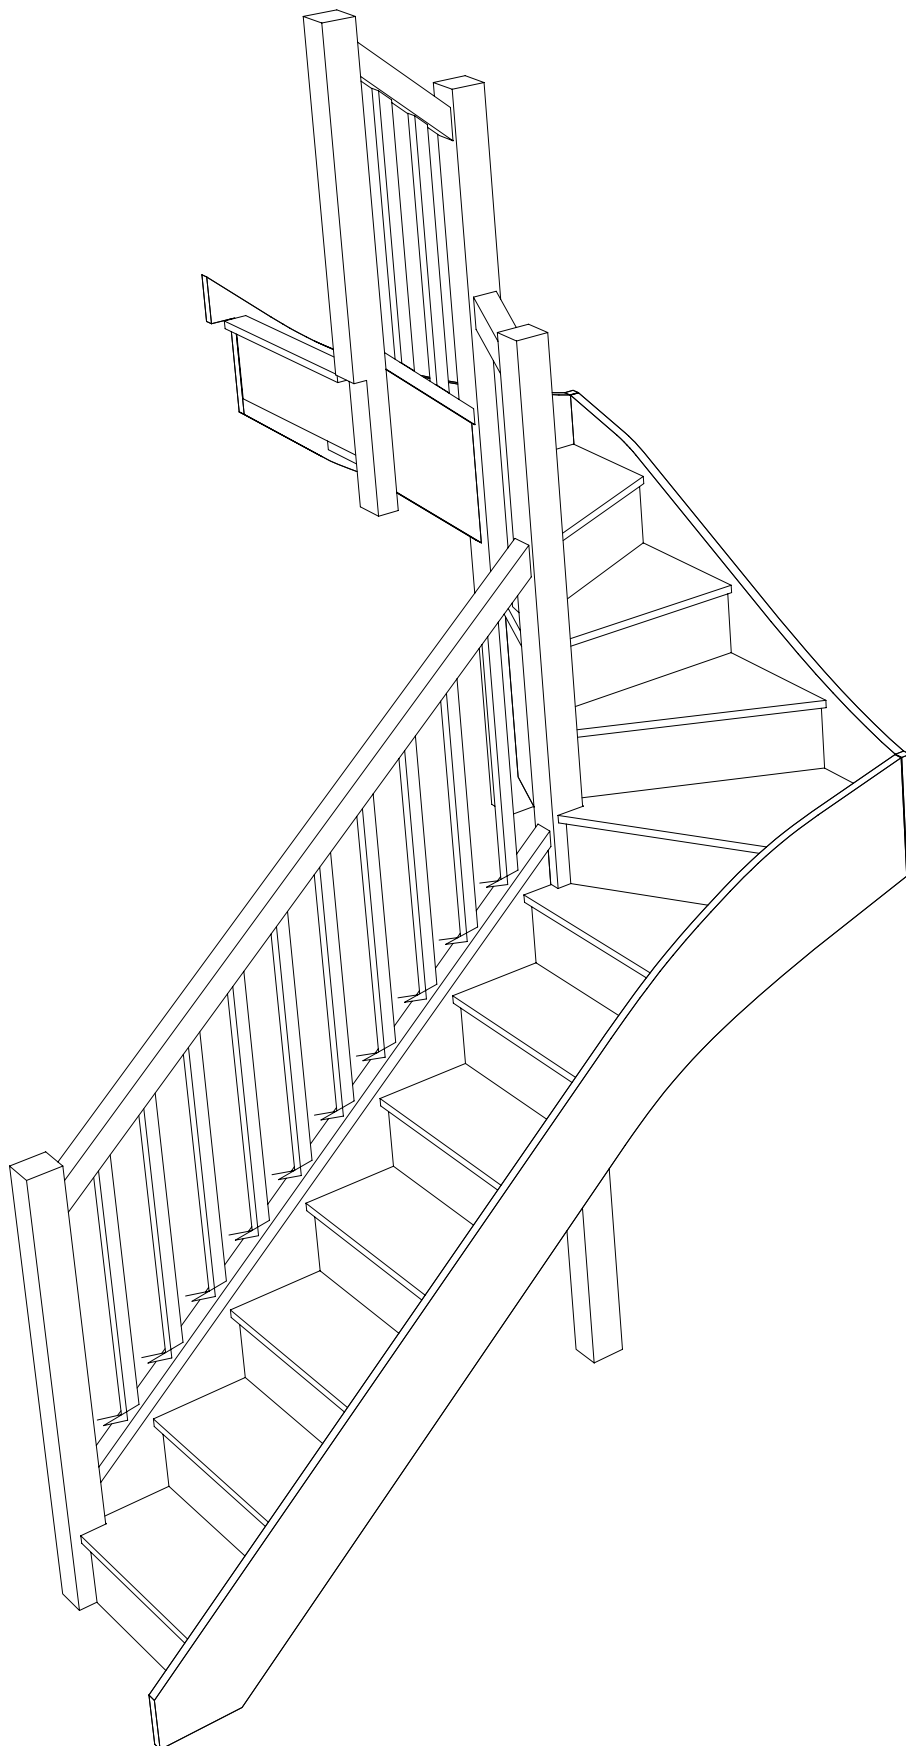

ELS.6W3W3.1N#

Stairplan Ltd
01952 216000

Order: Web Page
Project: -----

Run: Loft stairs GRT
Stair: ELS.6W3W3.1N#