


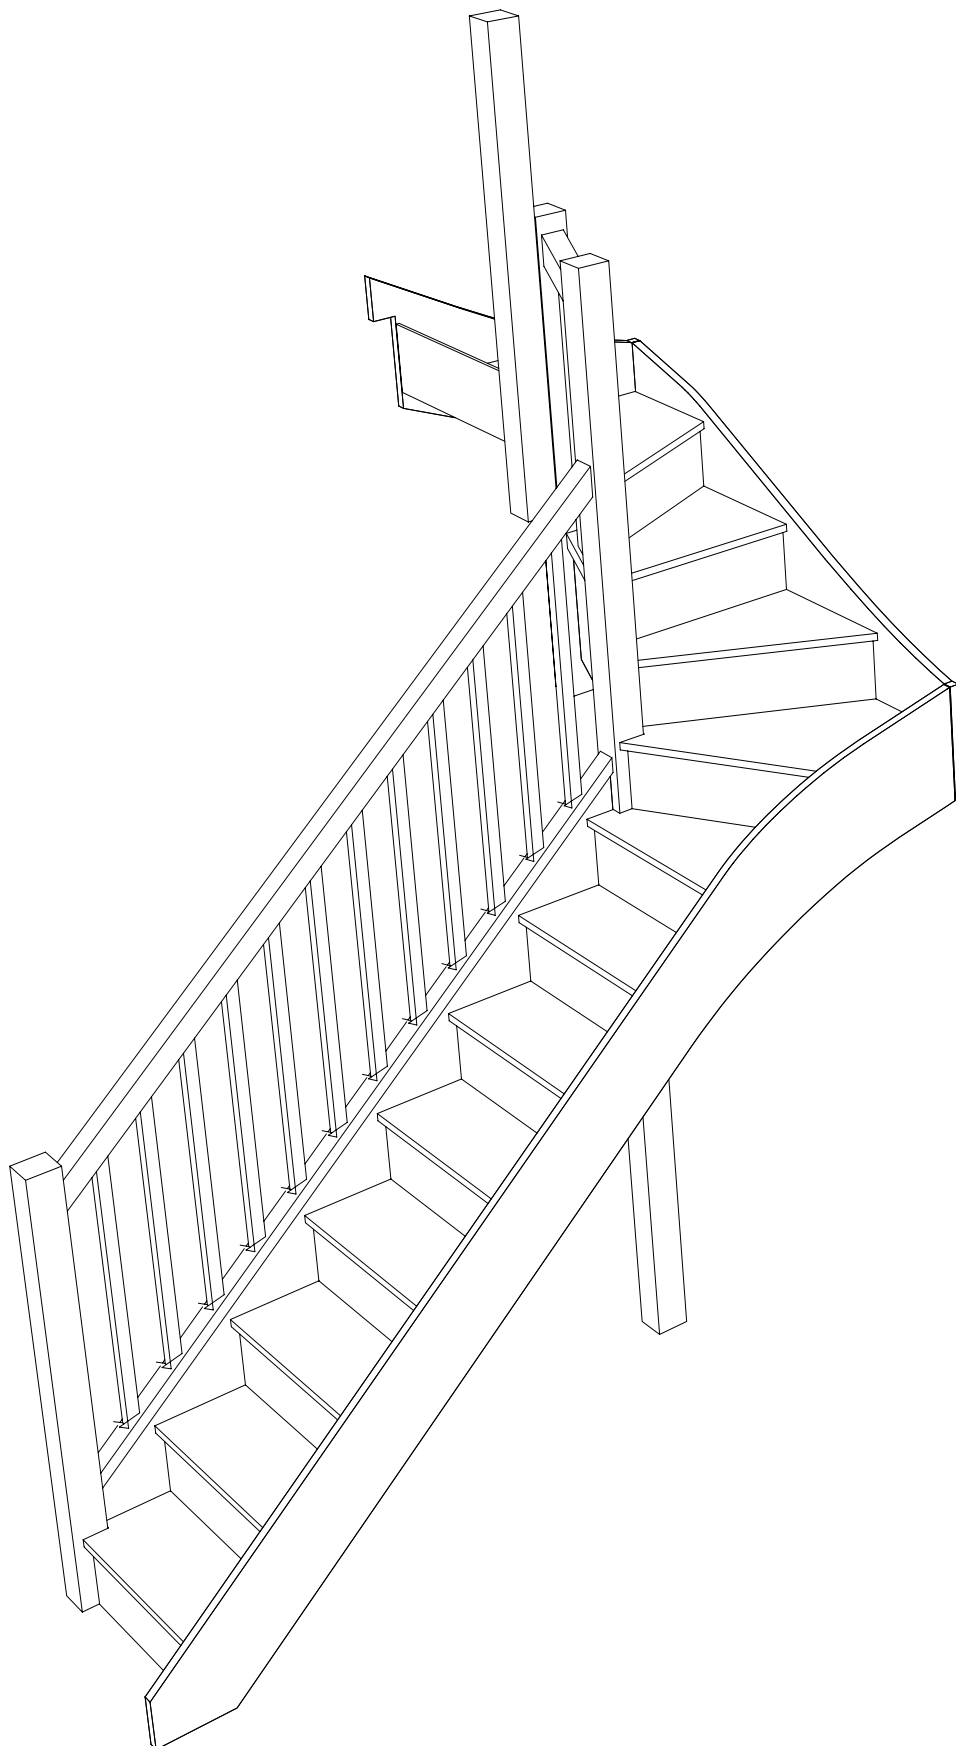

ELS.7W3W3N

Stairplan Ltd
01952 216000

Order: Web Page
Project: -----

Run: Loft stairs GRT
Stair: ELS.7W3W3N